




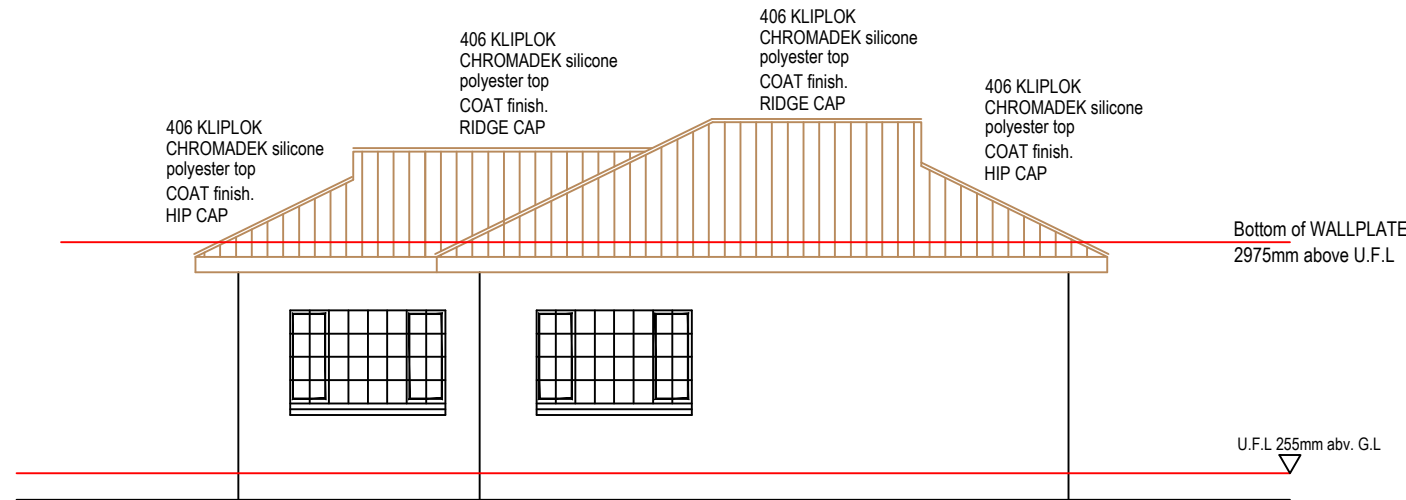


ELEVATION 2

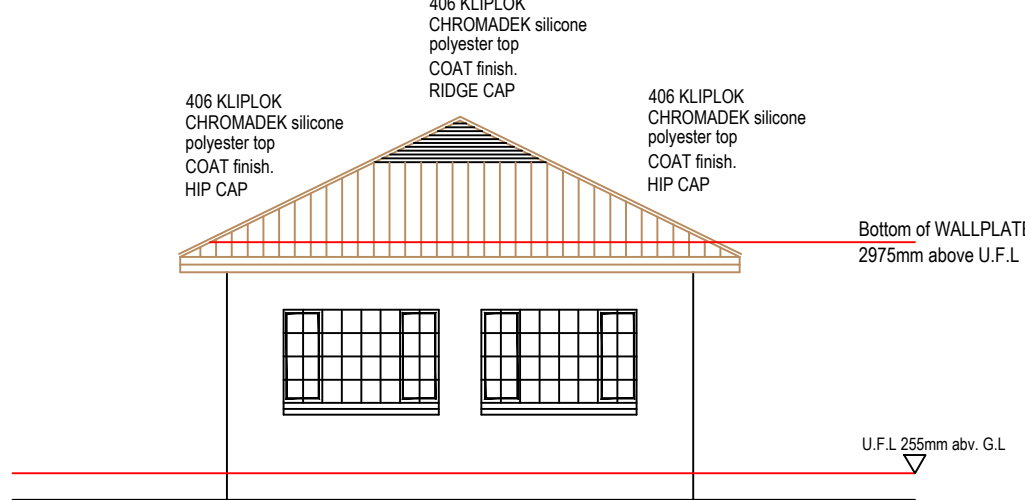


ELEVATION 3

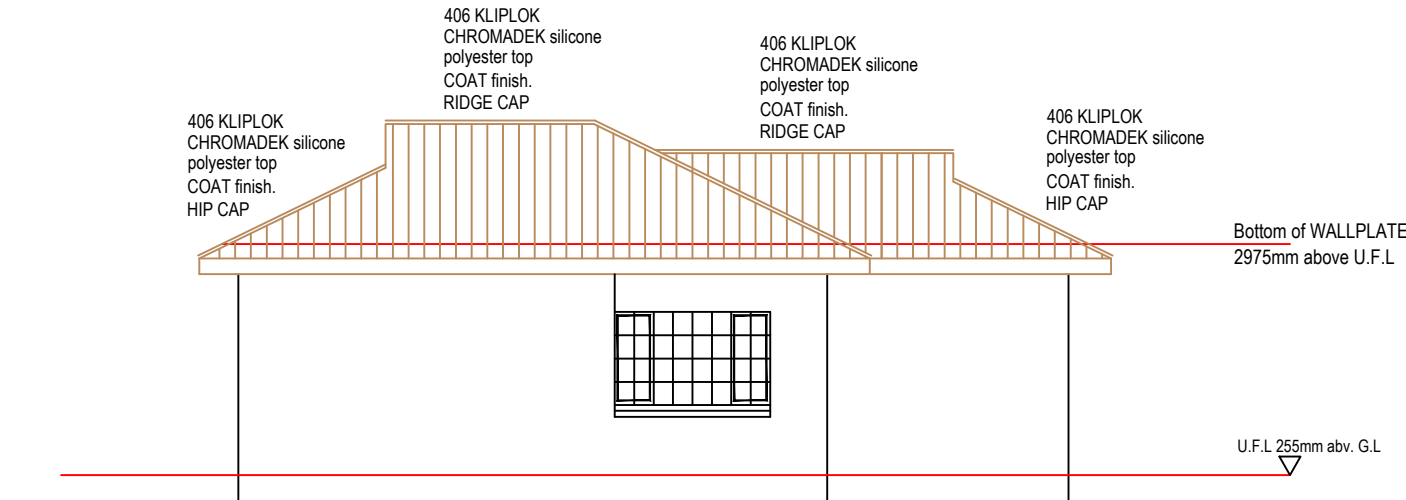


ELEVATION 1

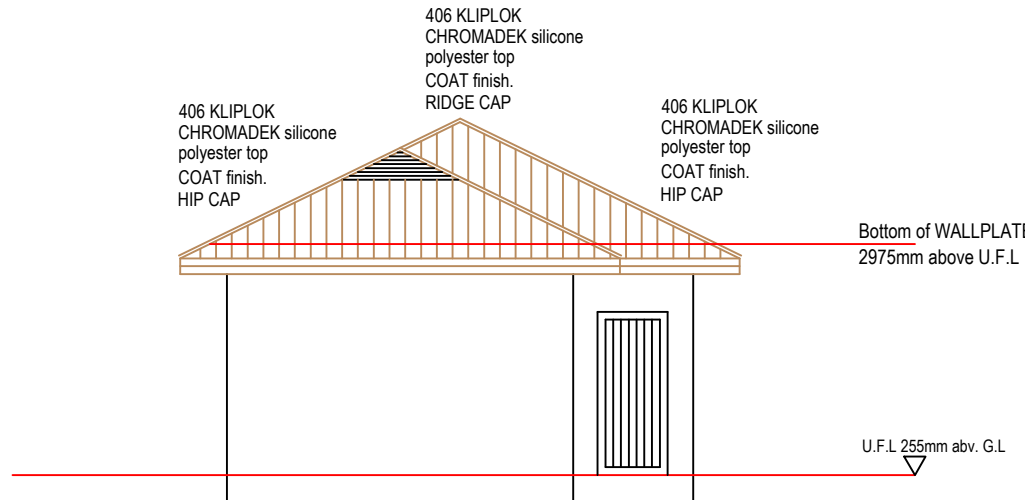


ELEVATION 4

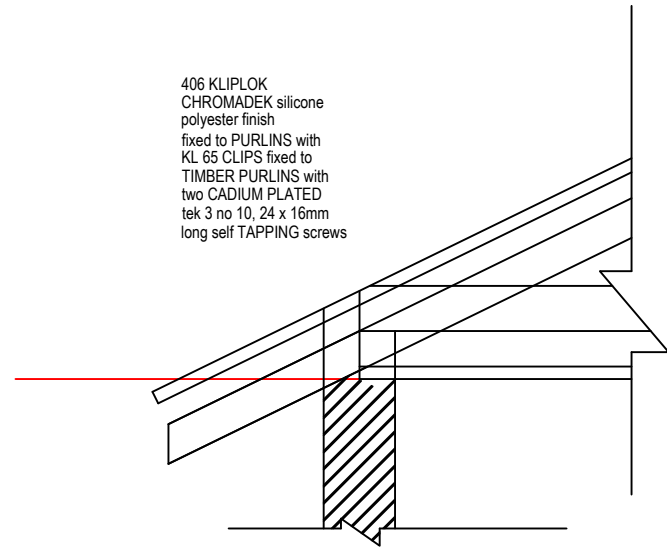


DETAIL 2

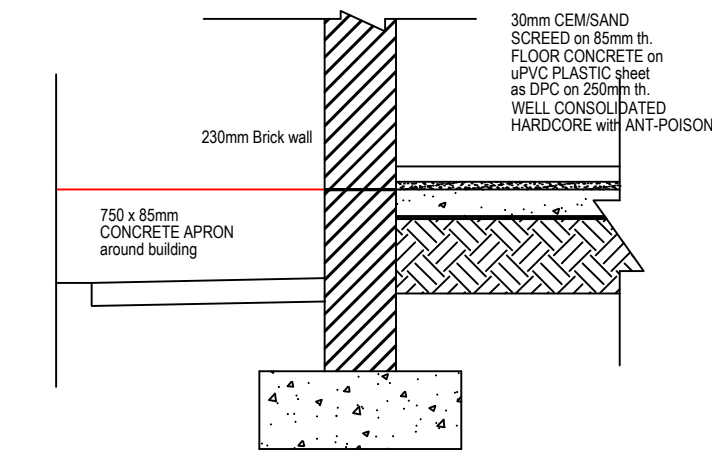


DETAIL 1

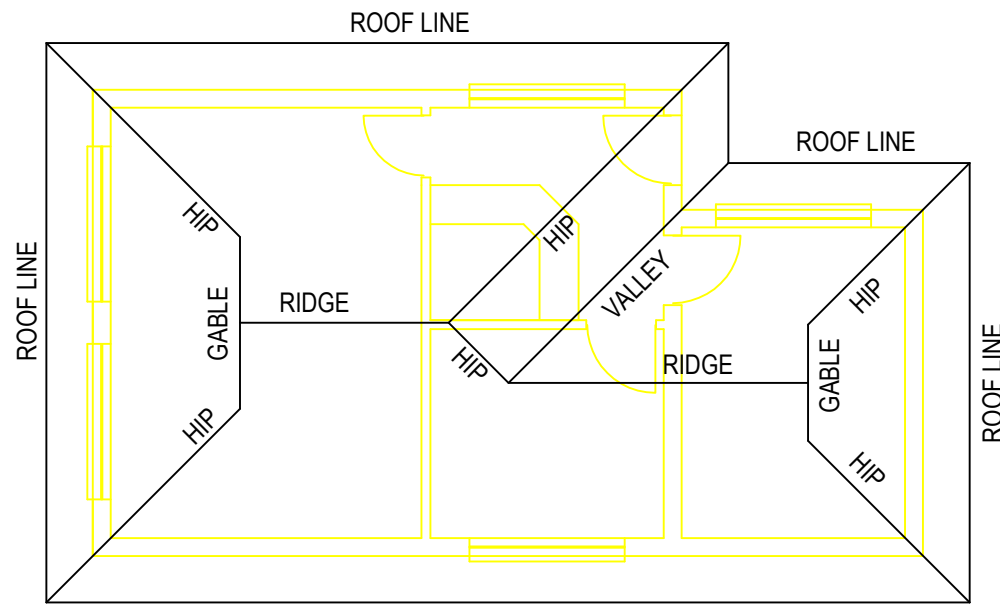


ROOF PLAN

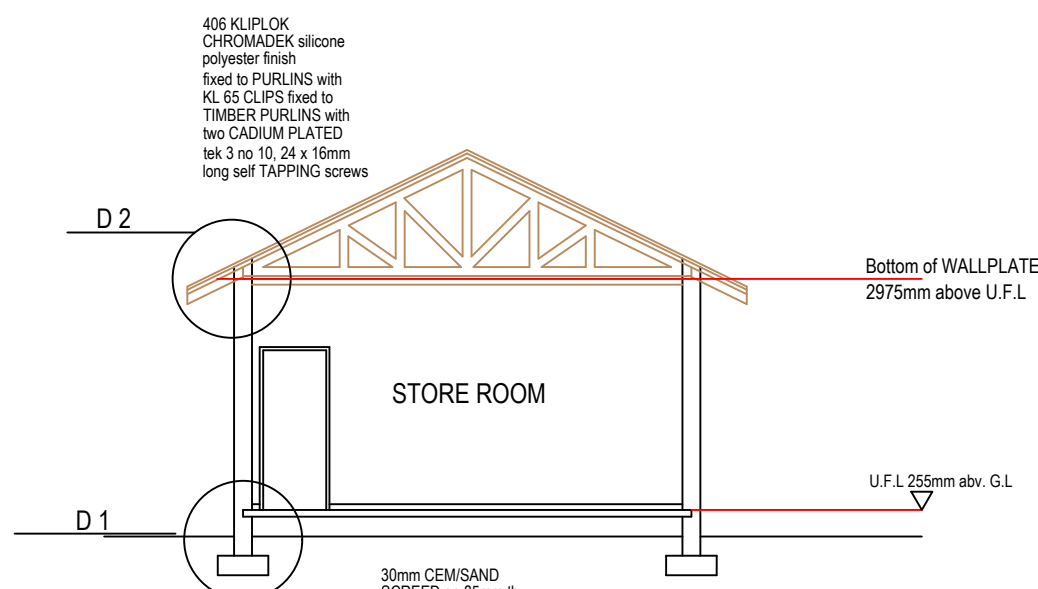

SECTION B - B

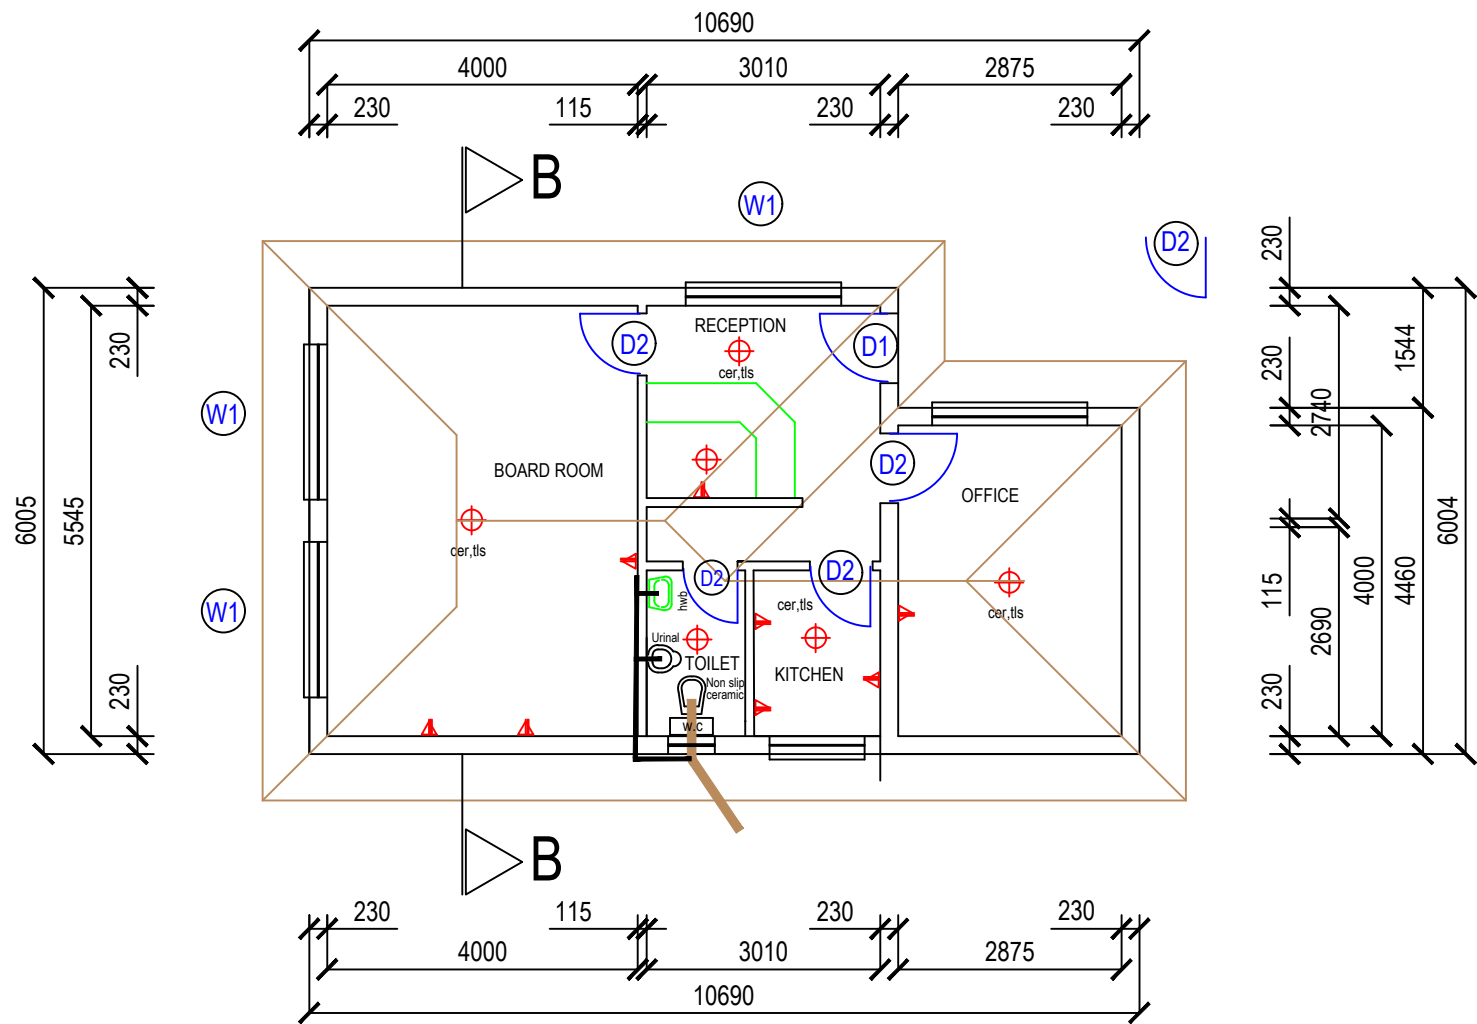

PLAN
1:175
10690

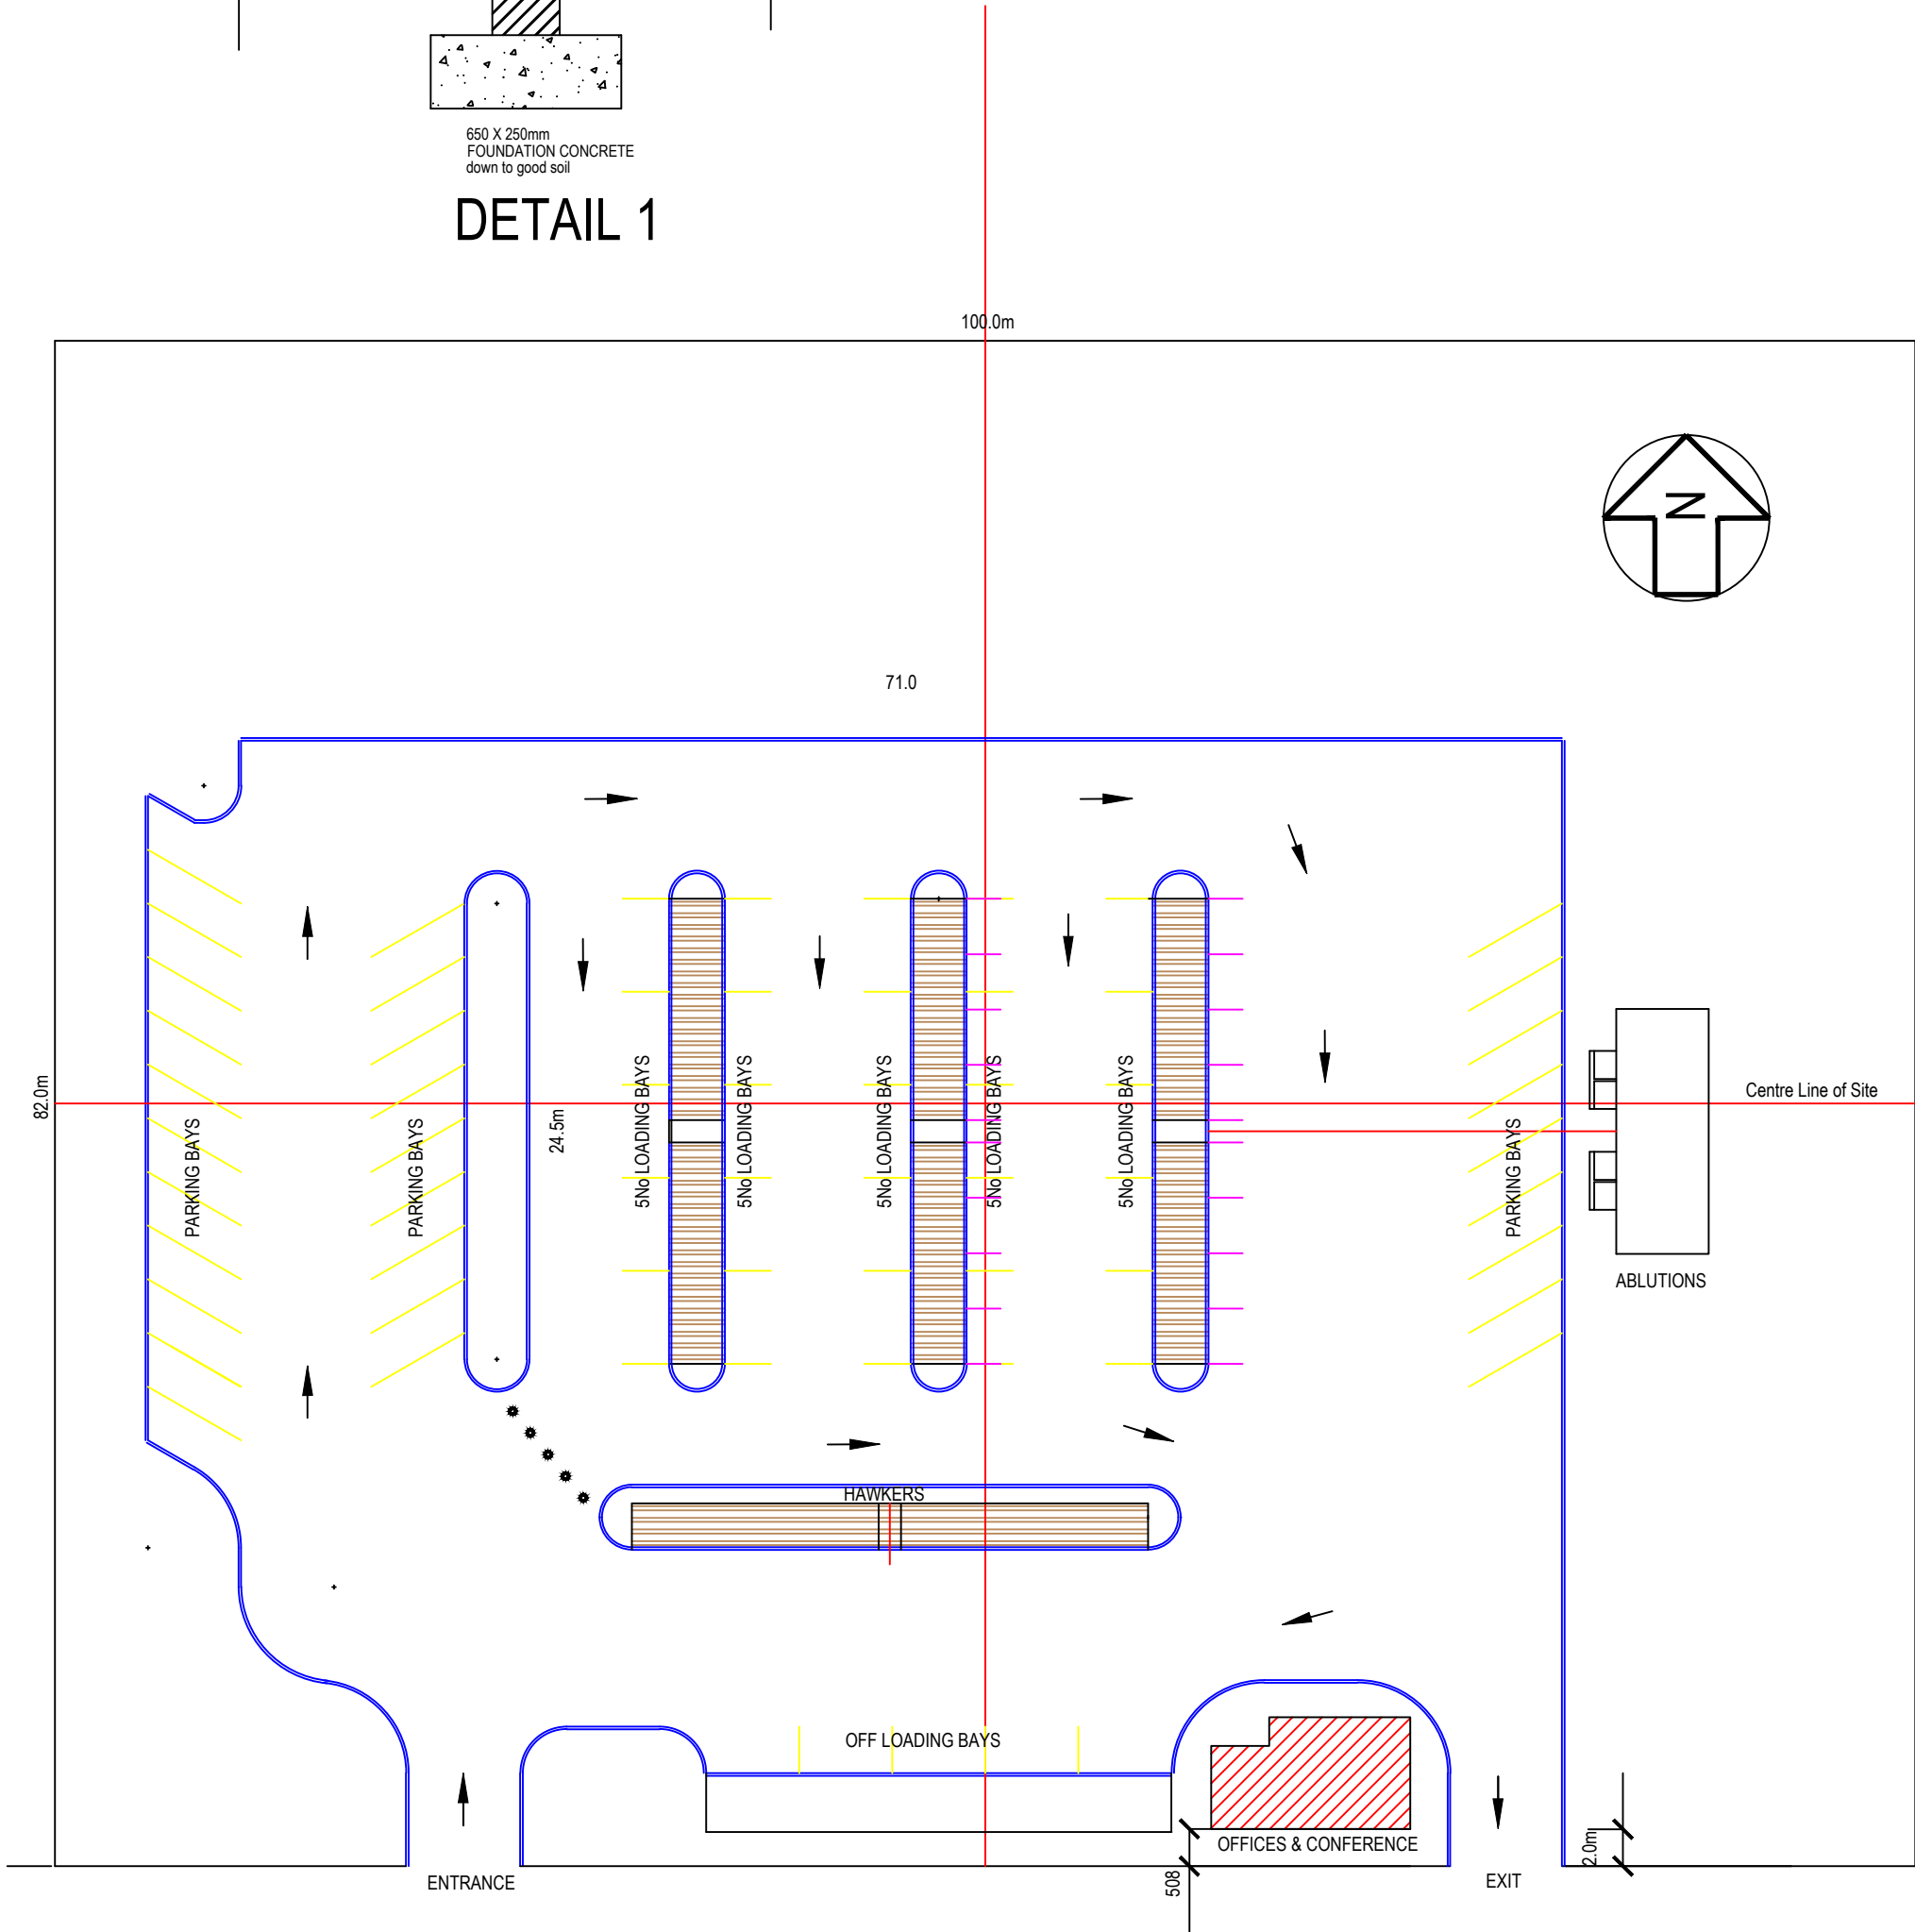

SITE LAYOUT

DOOR SCHEDULE			
DOOR NUMBER	DOOR FRAME	DOOR TYPE	No REQUIRED
D1	813 x 2032 x 230mm Double related STEEL DOOR FRAME with STEEL DOOR	813/2032/4mm STEEL CHAWL DOOR WITH STEEL DOOR FRAME	1 L.H
D2	813 x 2032 x 115mm Double related STEEL DOOR FRAME	813 x 2032/4mm MASONITE SOLID CORE DOOR	2 R.H 1 L.H

WINDOW SCHEDULE					
ROOM	Win PLAN No	WIN CAT No	% LIGHT	% VENTILATE	ROOM AREA (m2)
BOARD ROOM	W1	D22	21.65	10.85	22.17
RECEPTION	W1	D22	29.12	14.56	8.24
OFFICE	W1	D22	20.86	10.43	11.50
KITCHEN	W1	D22	29.65	14.83	8.09
TOILET	V1	B15	17.1	17.1	1.58

ROOF
406 KLIPLOK CHROMADEK SILICONE POLYESTER top coat finish fixed to PURLINS with KL 65 CLIPS fixed to 114 x 38mm S.A PINE PURLINS with two CADMIUM PLATED tek 3 no 10, 24 x 16mm long self TAPPING screws.
24 x 16mm long self TAPPING screws, as per APPROVED DESIGN & SPECIALIST DESIGN COMPLETE WITH GUARANTEE ROOF TRUSSES AND RAFTERS ANCHORED TO WALLS AND COLUMNS WITH GALVANISED STEEL STRAPS OR WIRE BUILT INTO BRICKWORK MIN. DEPTH OF 800mm GUTTER,DOWNPIPES AND WATERTANK PROVISIONAL.


CEILING
4mm CLADIT A/C SHEETS FIXED TO UNDERSIDE OF TRUSSES ONTO 38mmx38mm BRANDERS AT MAX. SPACING OF 300x300mm. 75mm COVED CORNICE

WALLS
BRICKWORK/BLOCKWORK (WHERE APPL) PLASTERED OR BAGGED EXTERNALLY. PLASTERED AND PAINTED INTERNALLY. BRICKFORCE - FOUNDATIONS EVERY 3rd LAYER, TOP STRUCTURE EVERY 8th LAYER AND OVER WINDOWS & DOORS 3 LAYERS WINDOW CILLS-INTERNAL PLASTERED EXTERNAL PLASTERED SLOPING. DPC UNDER ALL CILLS PRECAST LINTOLS OVER OPENINGS. PROVIDE 375 MICRON BRICK GRIP DPC.

FLOORS
25mm SCREED ON 75mm CONCRETE SURFACE BED ON 250mm WATERPROOF SHEET ON WELL COMPACTED FILL TREATED WITH 10 YEAR GUARANT. ANTPOOFING.

FOUNDATIONS
650x230mm MASS CONCRETE STRIP FOOTING TO EXTERNAL WALLS. 450x150mm DEEP THICKENING OF SURFACE BED UNDER INTERNAL WALLS. ALL TREATED WITH 10YEAR GUARANTEE ANTPOOF

ELECTRICAL LEGEND:

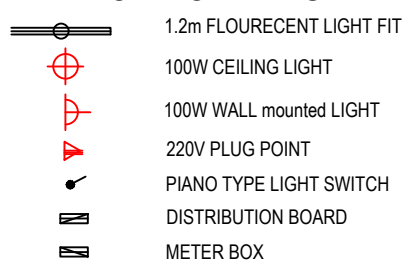

DRAINAGE:

ur/nrl "TE" BARRON BOWL GRADE 304 STAINLESS
w.c. MODEL HOL GRADE 304 STAINLESS STEEL
h/wb MODEL W8001 304 STAINLESS STEEL
i.e. INSPECTION EYE
c.e. CLEANING EYE
g. GULLY
m.h. MANHOLE

	</
--	--	----