

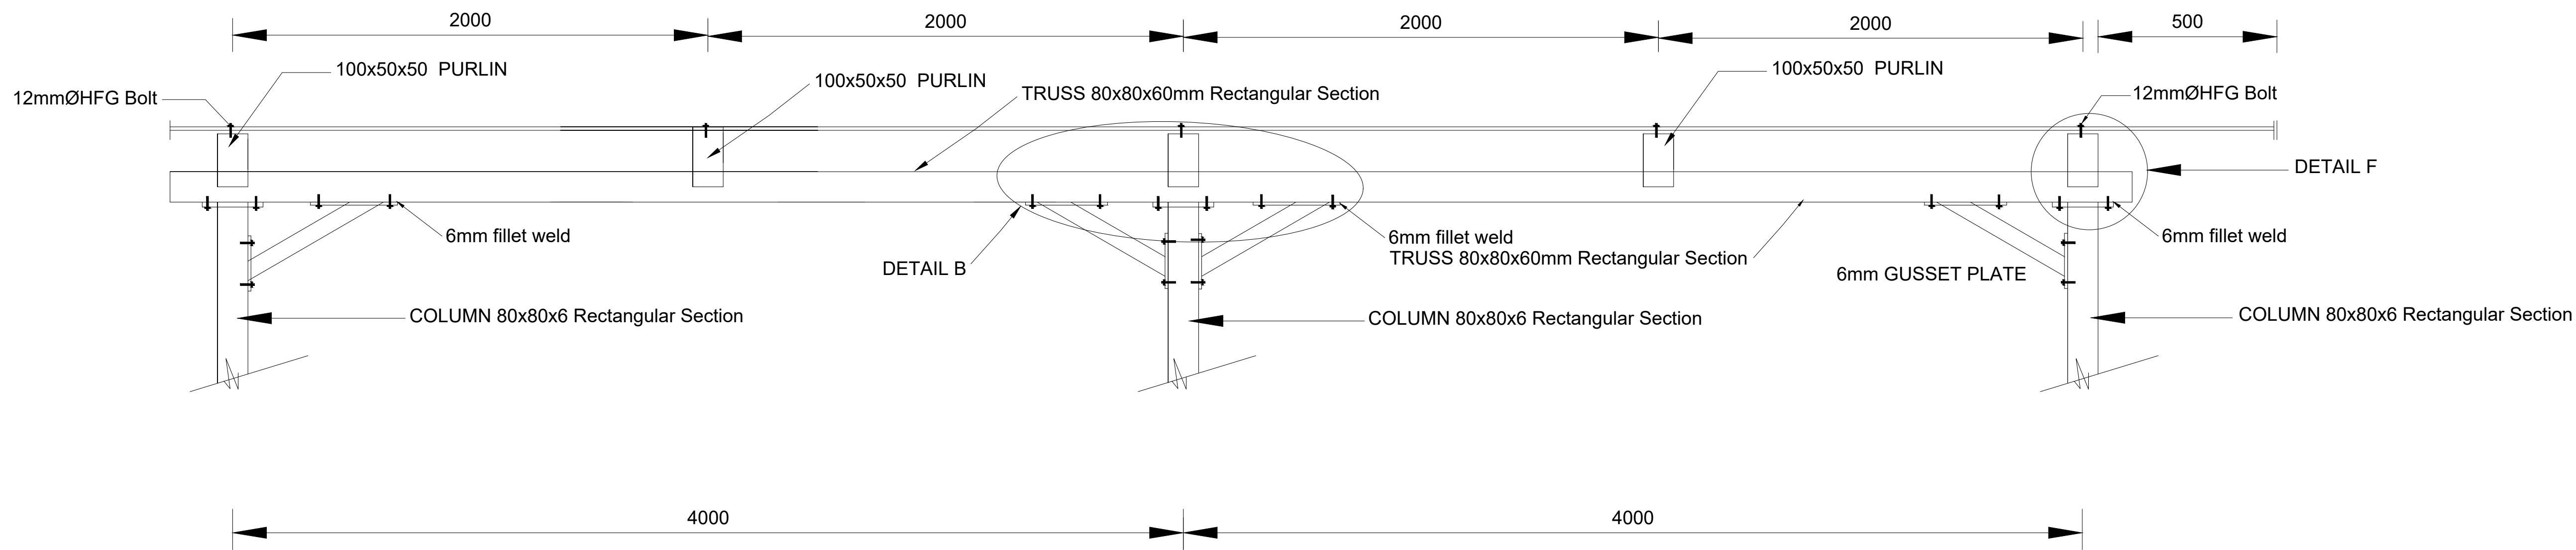


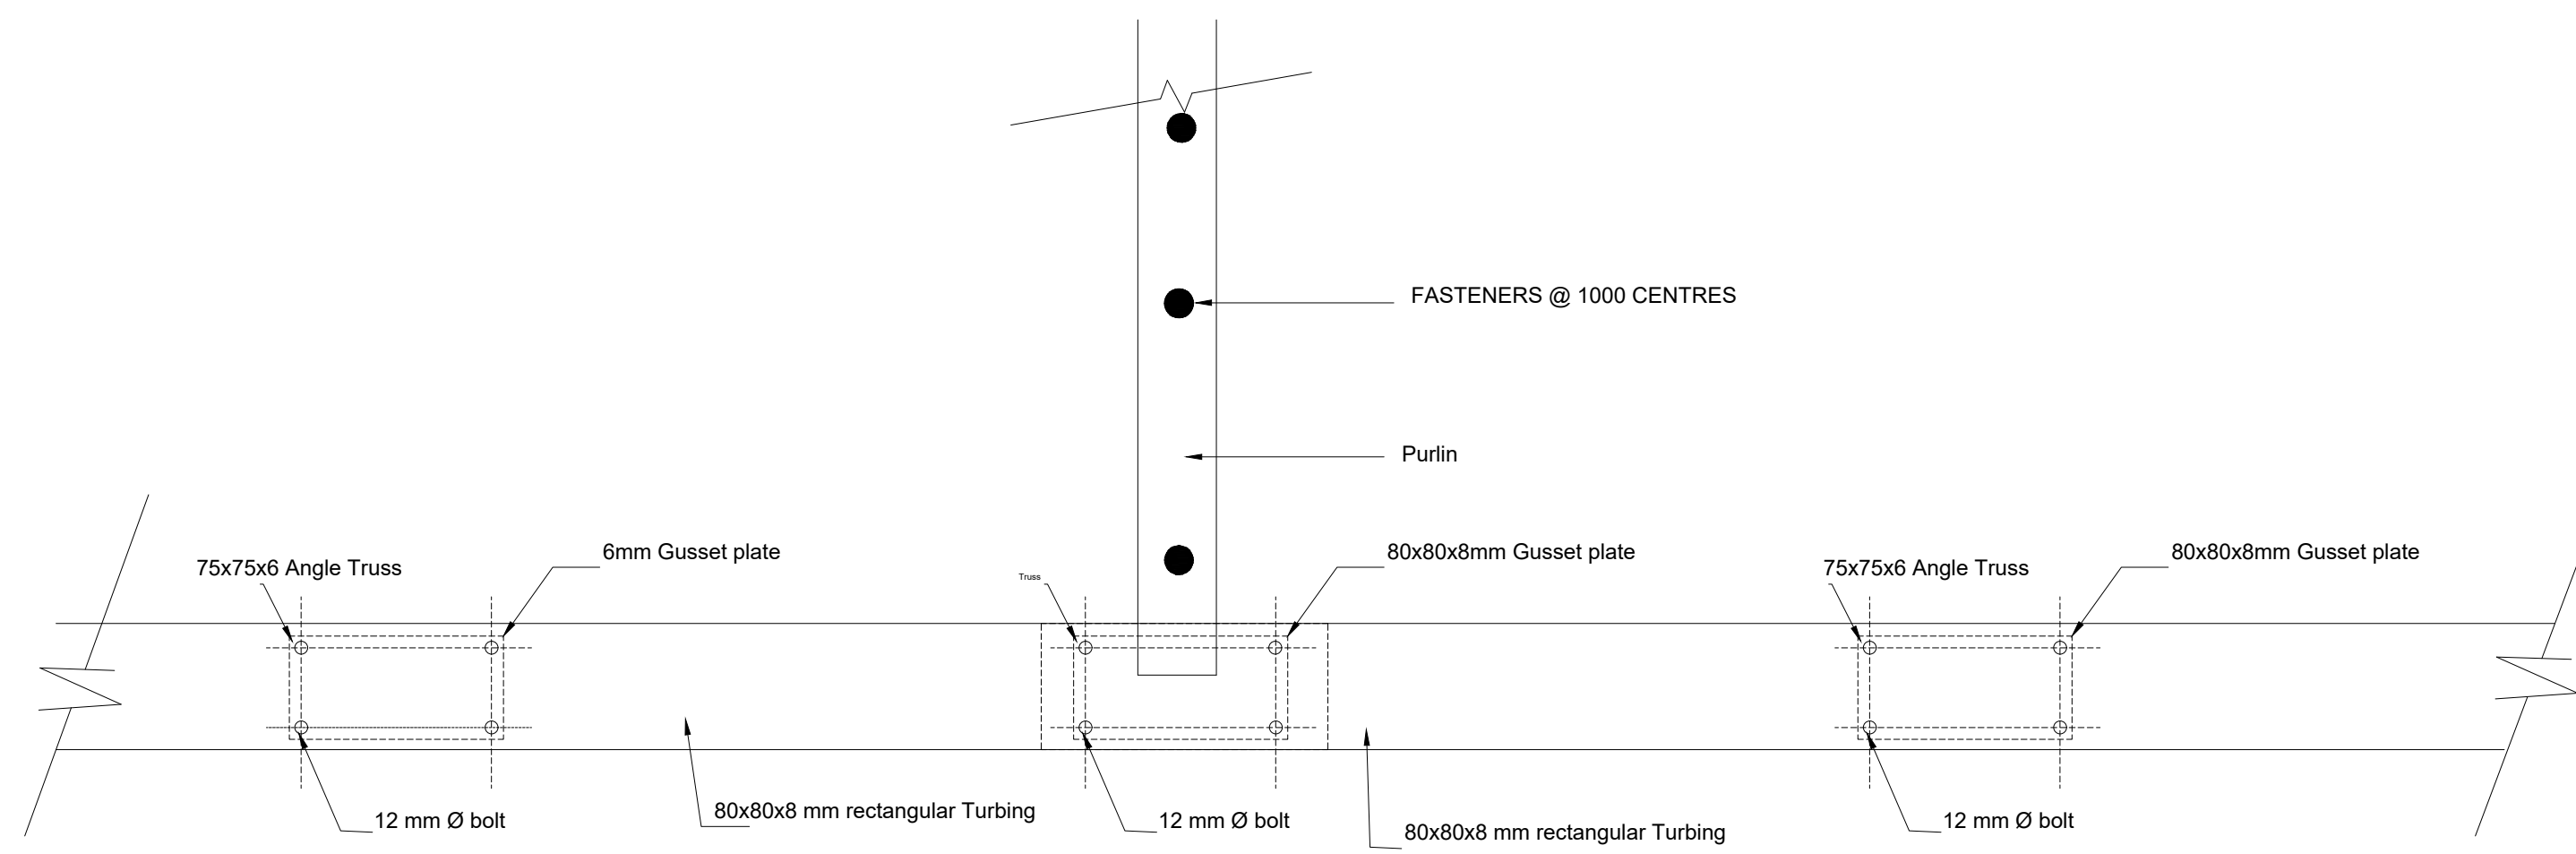

END ELEVATION

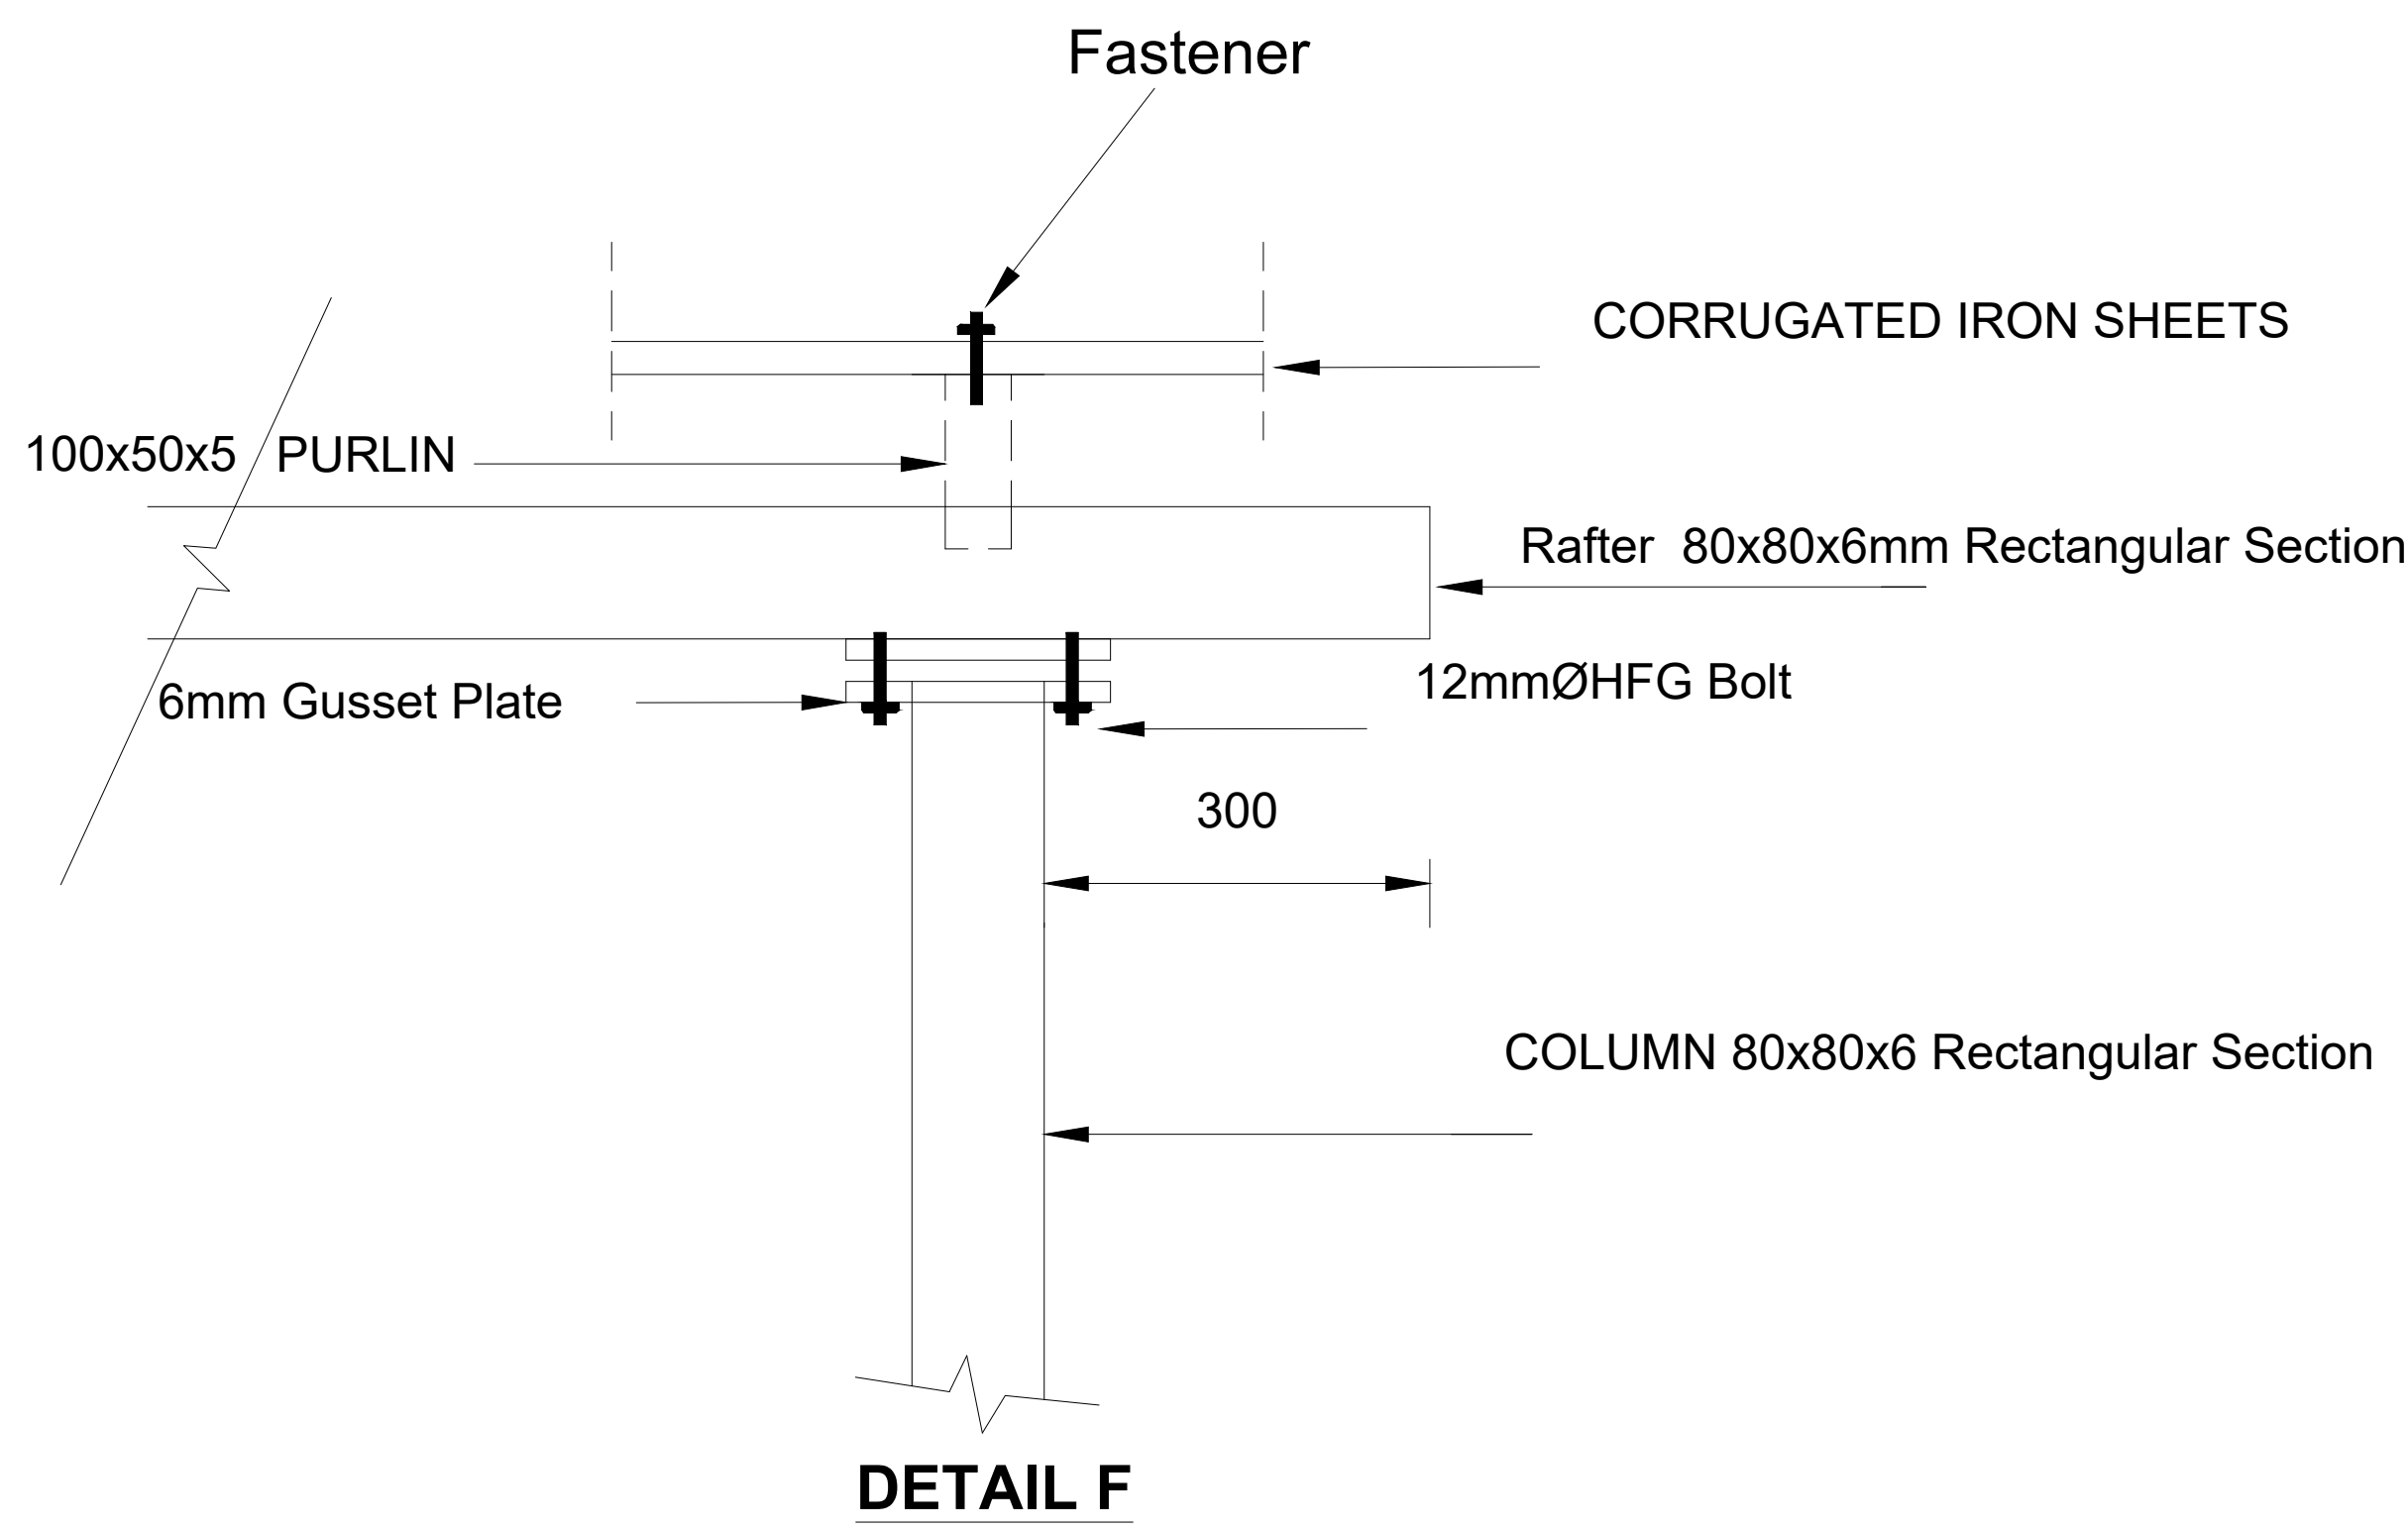

DETAIL B (PLAN)

					OPGEMEET DEUR / SURVEYED BY	ONTWERP DEUR / DESIGNED BY Mtema Mashao Consulting Engineers (Pty) Ltd 15 Phandira Street New Industrial Tzaneen 0850 Email: tmoffice@ntemamashao.co.za	ONTWERP DEUR DESIGNED BY NAGESIEN DEUR CHECKED BY GETEKEN DEUR DRAWN BY NAGESIEN DEUR CHECKED BY	S.G.M N.L.K T.M.K M.L.L.	ONTWERP GOEDGEKEUR DESIGN APPROVED	GOEDGEKEUR DEUR APPROVED BY	GREATER GIYANI MUNICIPALITY CONSTRUCTION OF NDHAMBI TAXI RANK IN THE GREATER GIYANI MUNICIPALITY COLUMN CONNECTION DETAILS II	GREATER GIYANI MUNICIPALITY	SKAAL / SCALE AS SHOWN	LEER Nr / FILE No — OOREENKOMS Nr / AGREEMENT No	DISTRIK / DISTRICT MOPANI DISTRICT PROJECT Nr / PROJECT No G/G/M/6104/009/2021	TIPE ONTWERP / TYPE OF DESIGN TAXI RANK PLAN Nr / PLAN No G/G/M/6104/009/2021/11
1	09/16	FOR APPROVAL	WYSIGING / AMENDMENTS	ntma HOOF V. DEPT. for HEAD OF DEPT.	DATUM DATE	HANDTEK. / SIGNTR.	DATUM / DATE	DATUM / DATE								