



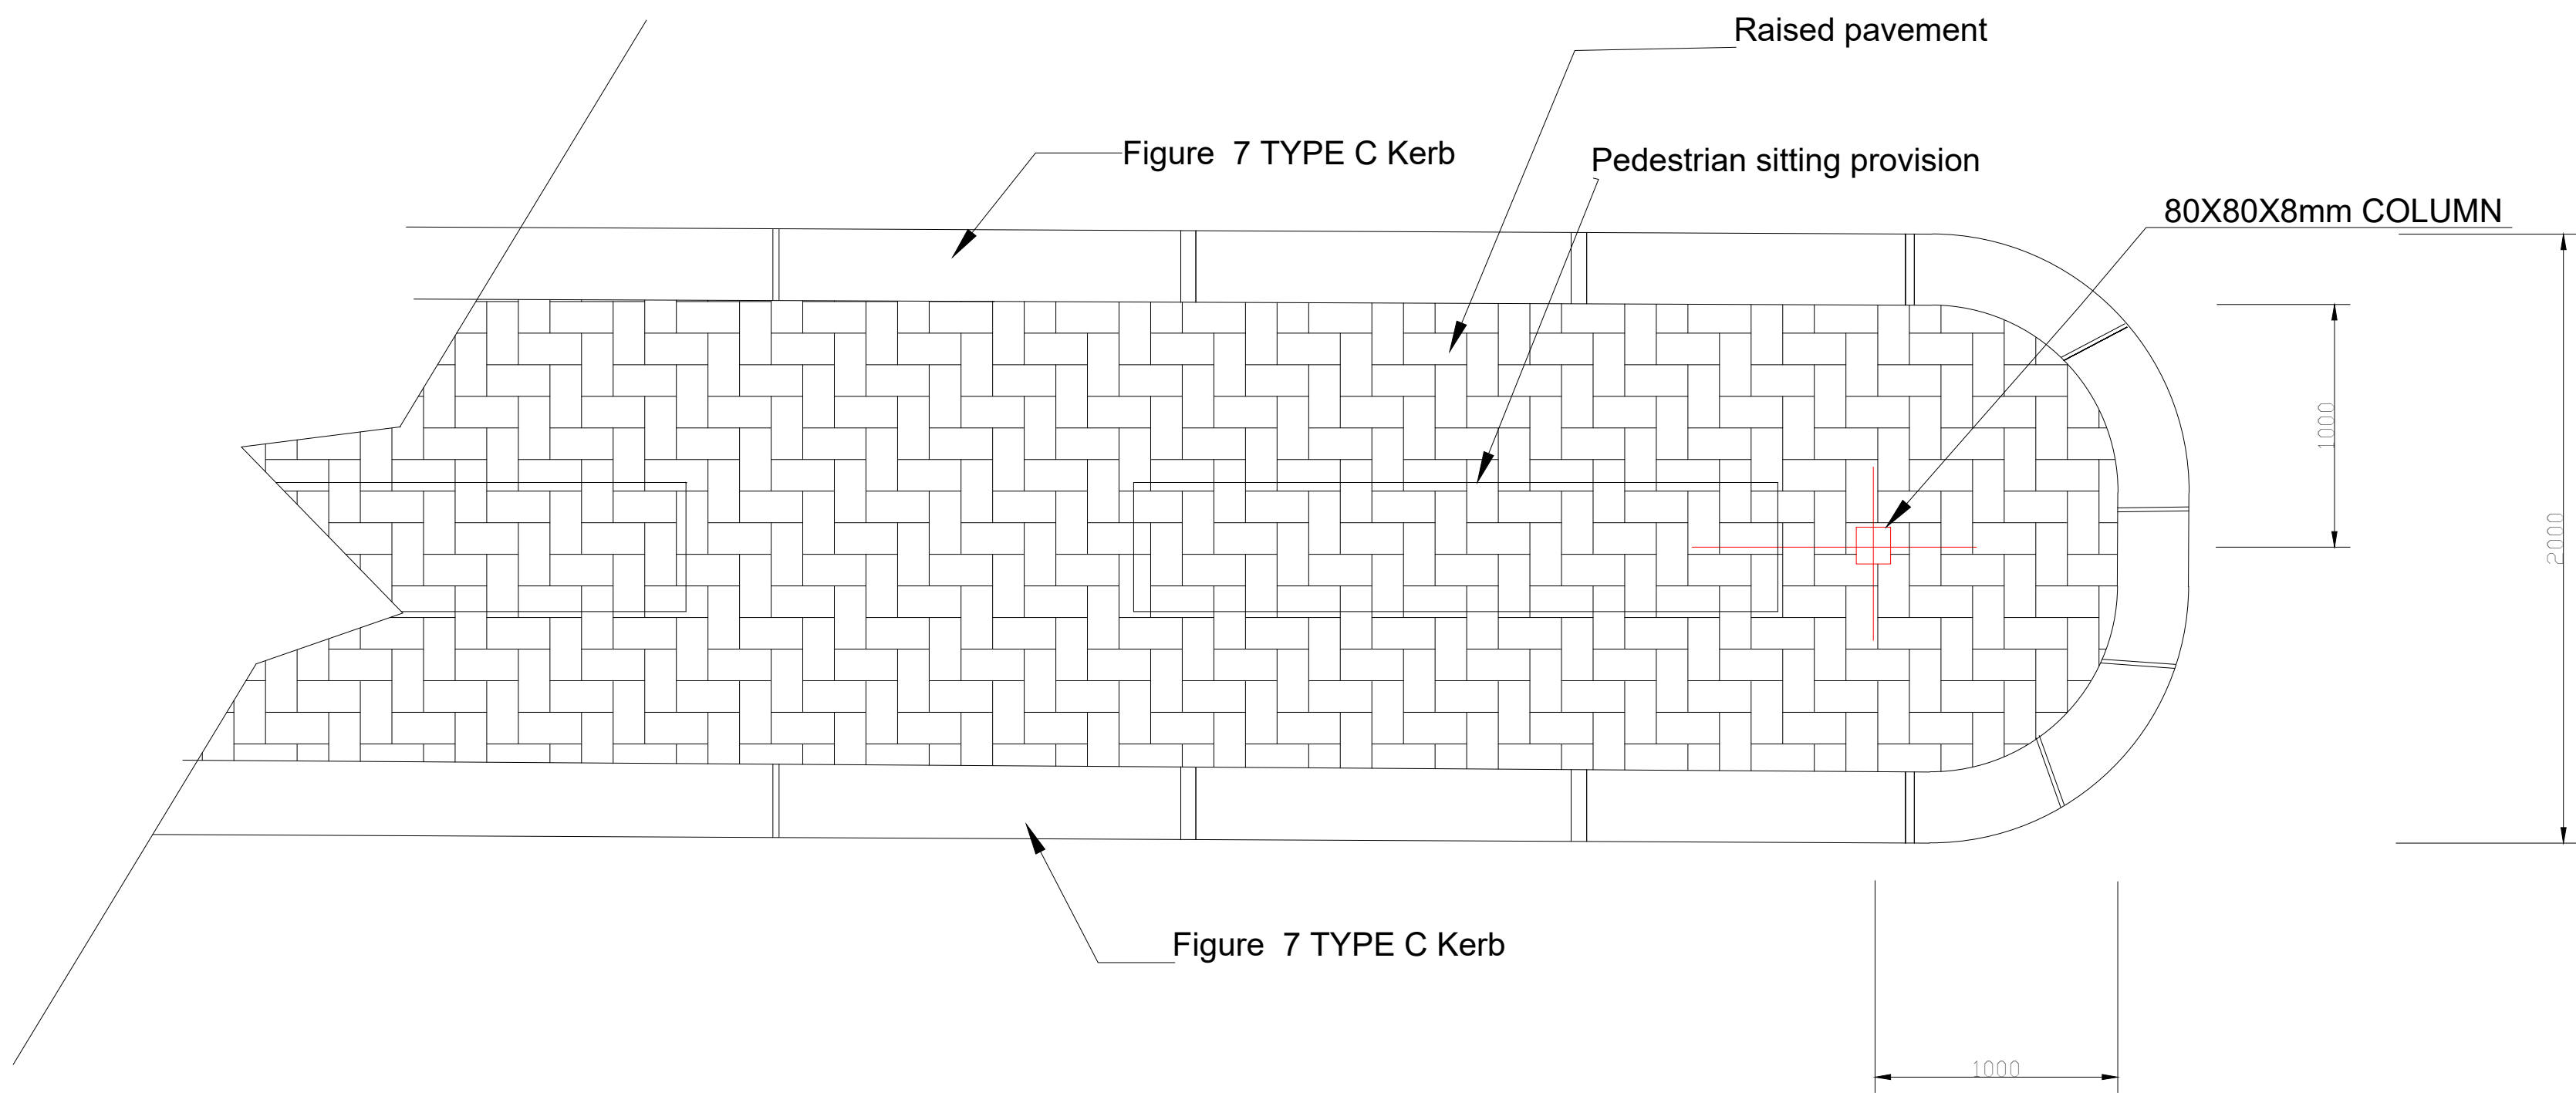

DETAILS OF RAISED PEDESTRIAN PLATFORM

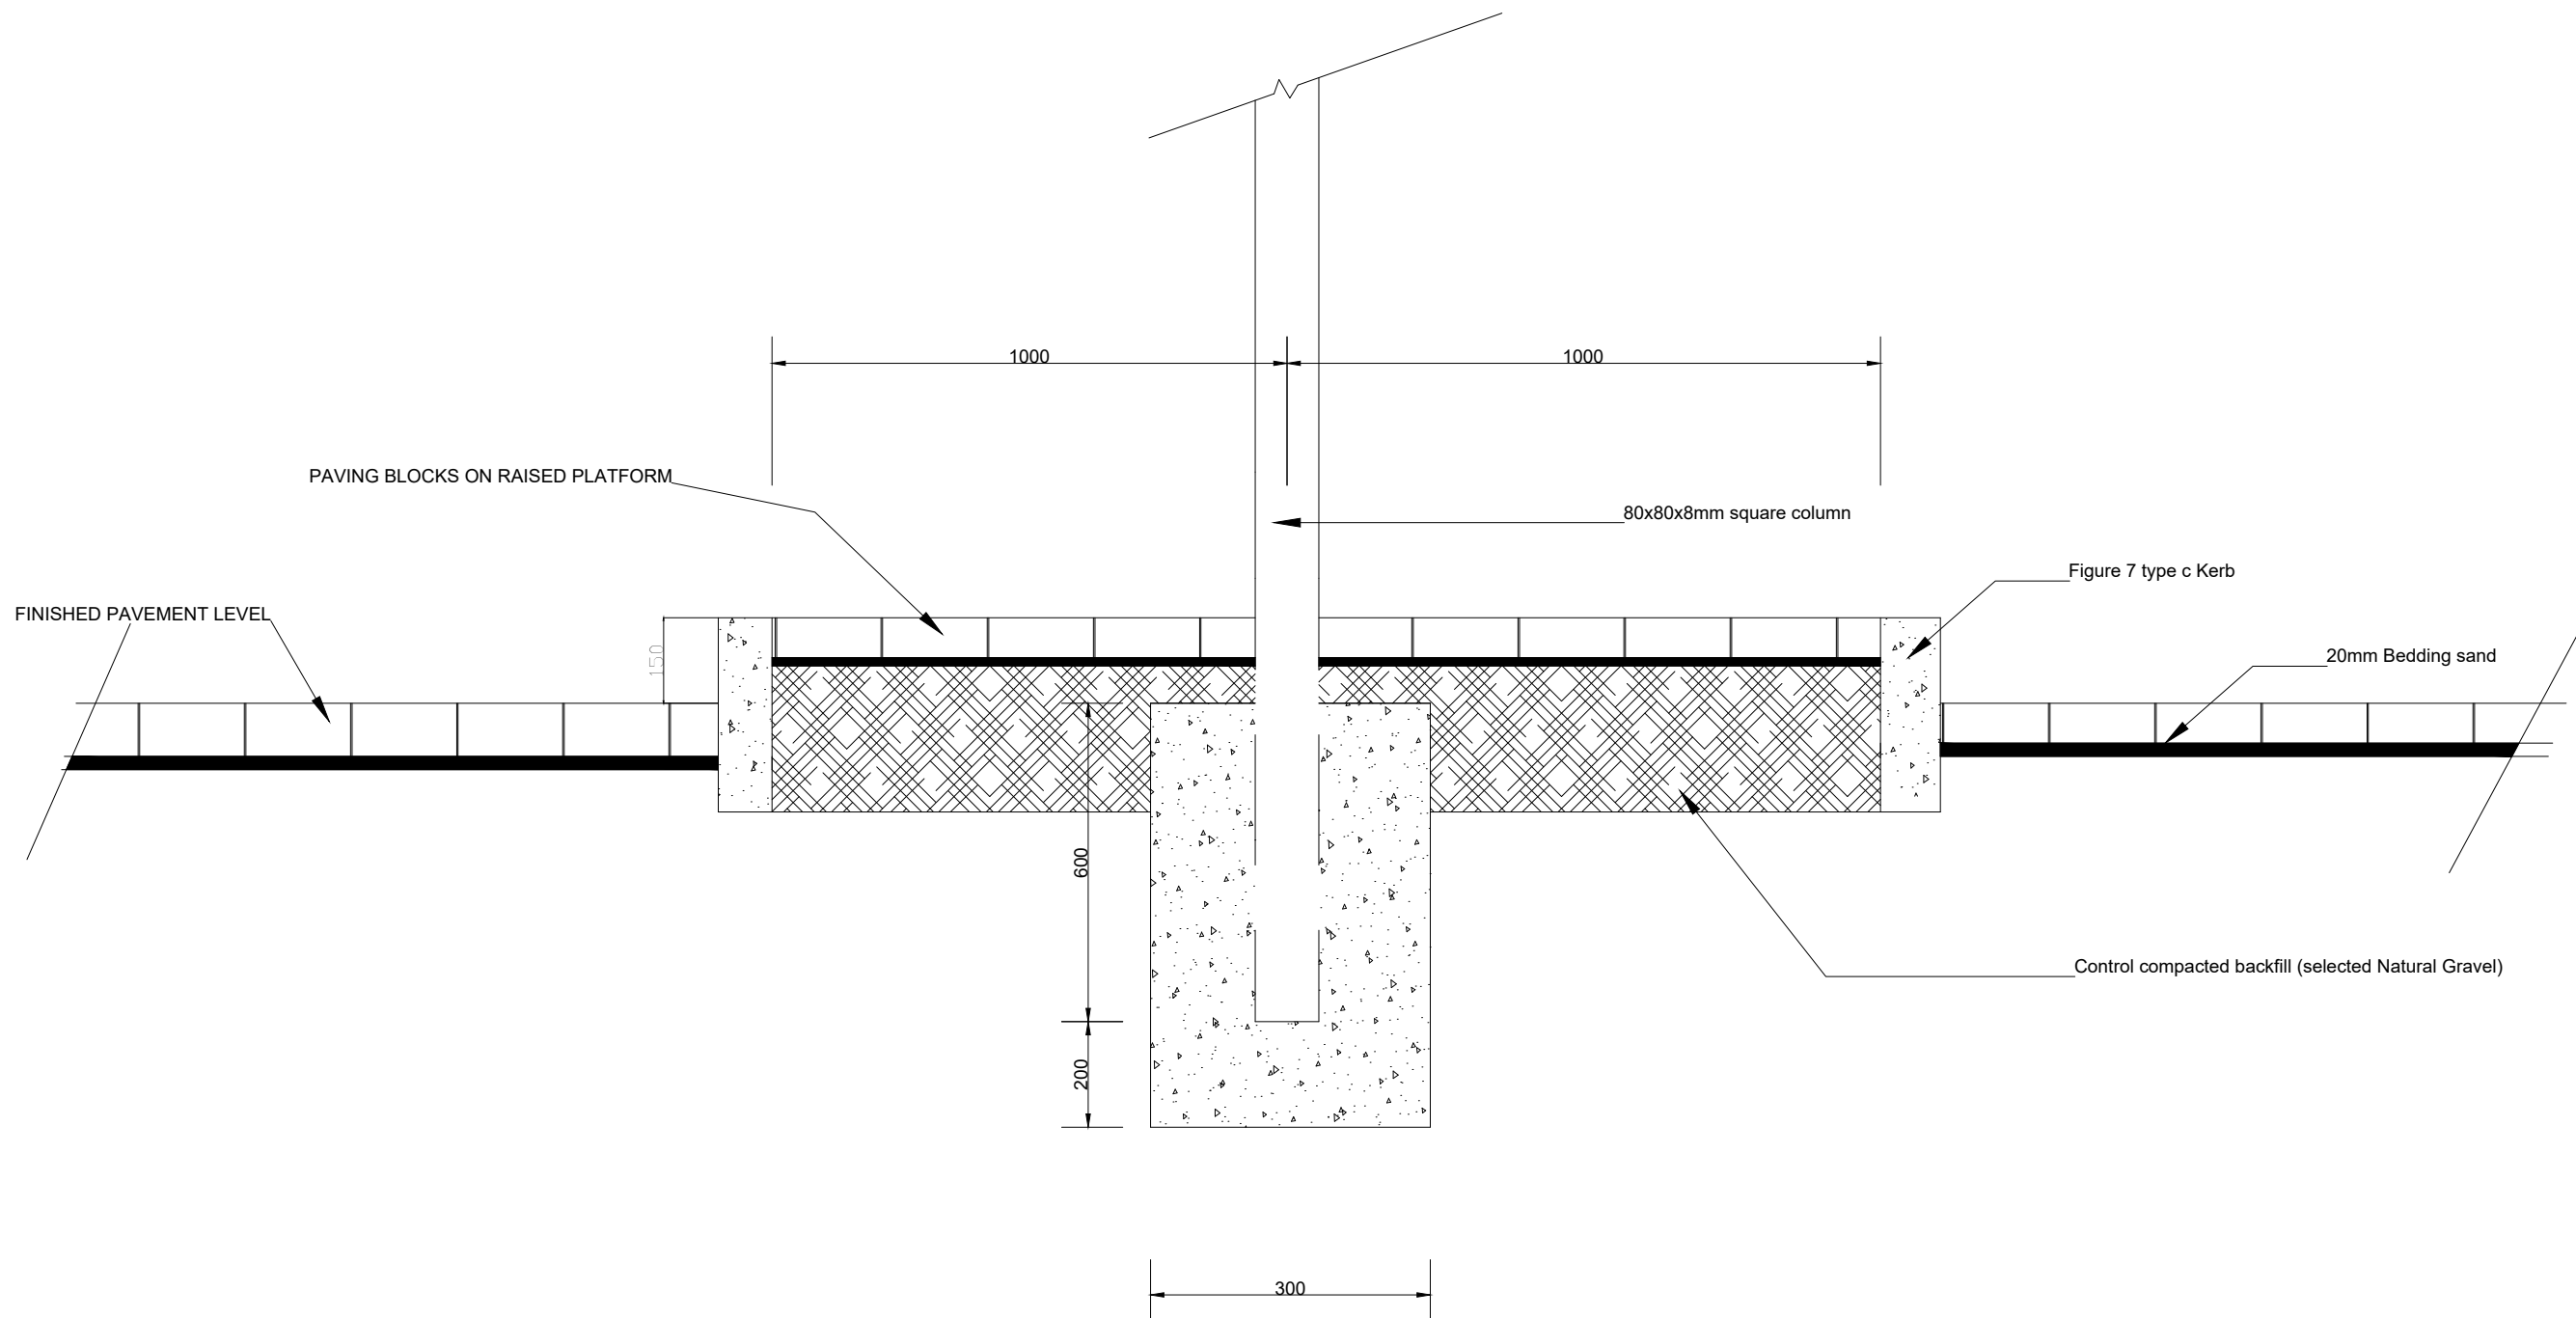

COLUMN FOUNDATION DETAIL

				OPGEMEET DEUR / SURVEYED BY		ONTWERP DEUR / DESIGNED BY		ONTWERP DEUR DESIGNED BY		S.G.M.		ONTWERP GOEDGEKEUR DESIGN APPROVED		GOEDGEKEUR DEUR APPROVED BY		GREATER GIYANI MUNICIPALITY		GREATER GIYANI MUNICIPALITY		SKAAL / SCALE		LEER Nr / FILE No		DISTRIK / DISTRICT		Tipe ONTWERP / TYPE OF DESIGN	
						ADOLIR-TEG. DIENSTE DEP DIR. TECH. SERVICES		Mtemo Moshao Consulting Engineers (Pty) Ltd		N.L.K		N.L.K		N.L.K		CONSTRUCTION OF NDHAMBHI TAXI RANK IN THE GREATER GIYANI MUNICIPALITY RAISED PEDESTRIAN PLATFORM & COLUMN FOUNDATION DETAILS		MOPANI DISTRICT		AS SHOWN		-		MOPANI DISTRICT		TAXI RANK	
1		09/16		FOR APPROVAL				15 Platina Street New Industrial Tzaneen 0950		T.M.K		mme RAADGEWENDE INGENIEUR for CONSULTING ENGINEER		mme HOOF VAN DEPARTEMENT for HEAD OF DEPARTMENT								PROJECT Nr / PROJECT No		PLAN Nr / PLAN No			
Nr		DATUM		WYSIGING / ADMENDMENTS		mme MOOF V. DEPT for HEAD OF DEPT.		Tel: 015-307 7701 Fax: 015-307 7359		M.L.L.		DATE: - - - - -		DATE: - - - - -								G/G/M/6104/009/2021		G/G/M/6104/009/2021/08			
No		DATE				HANDTEK / SIGNTR		Email: tsooflo@mtmemoshao.co.za																			