



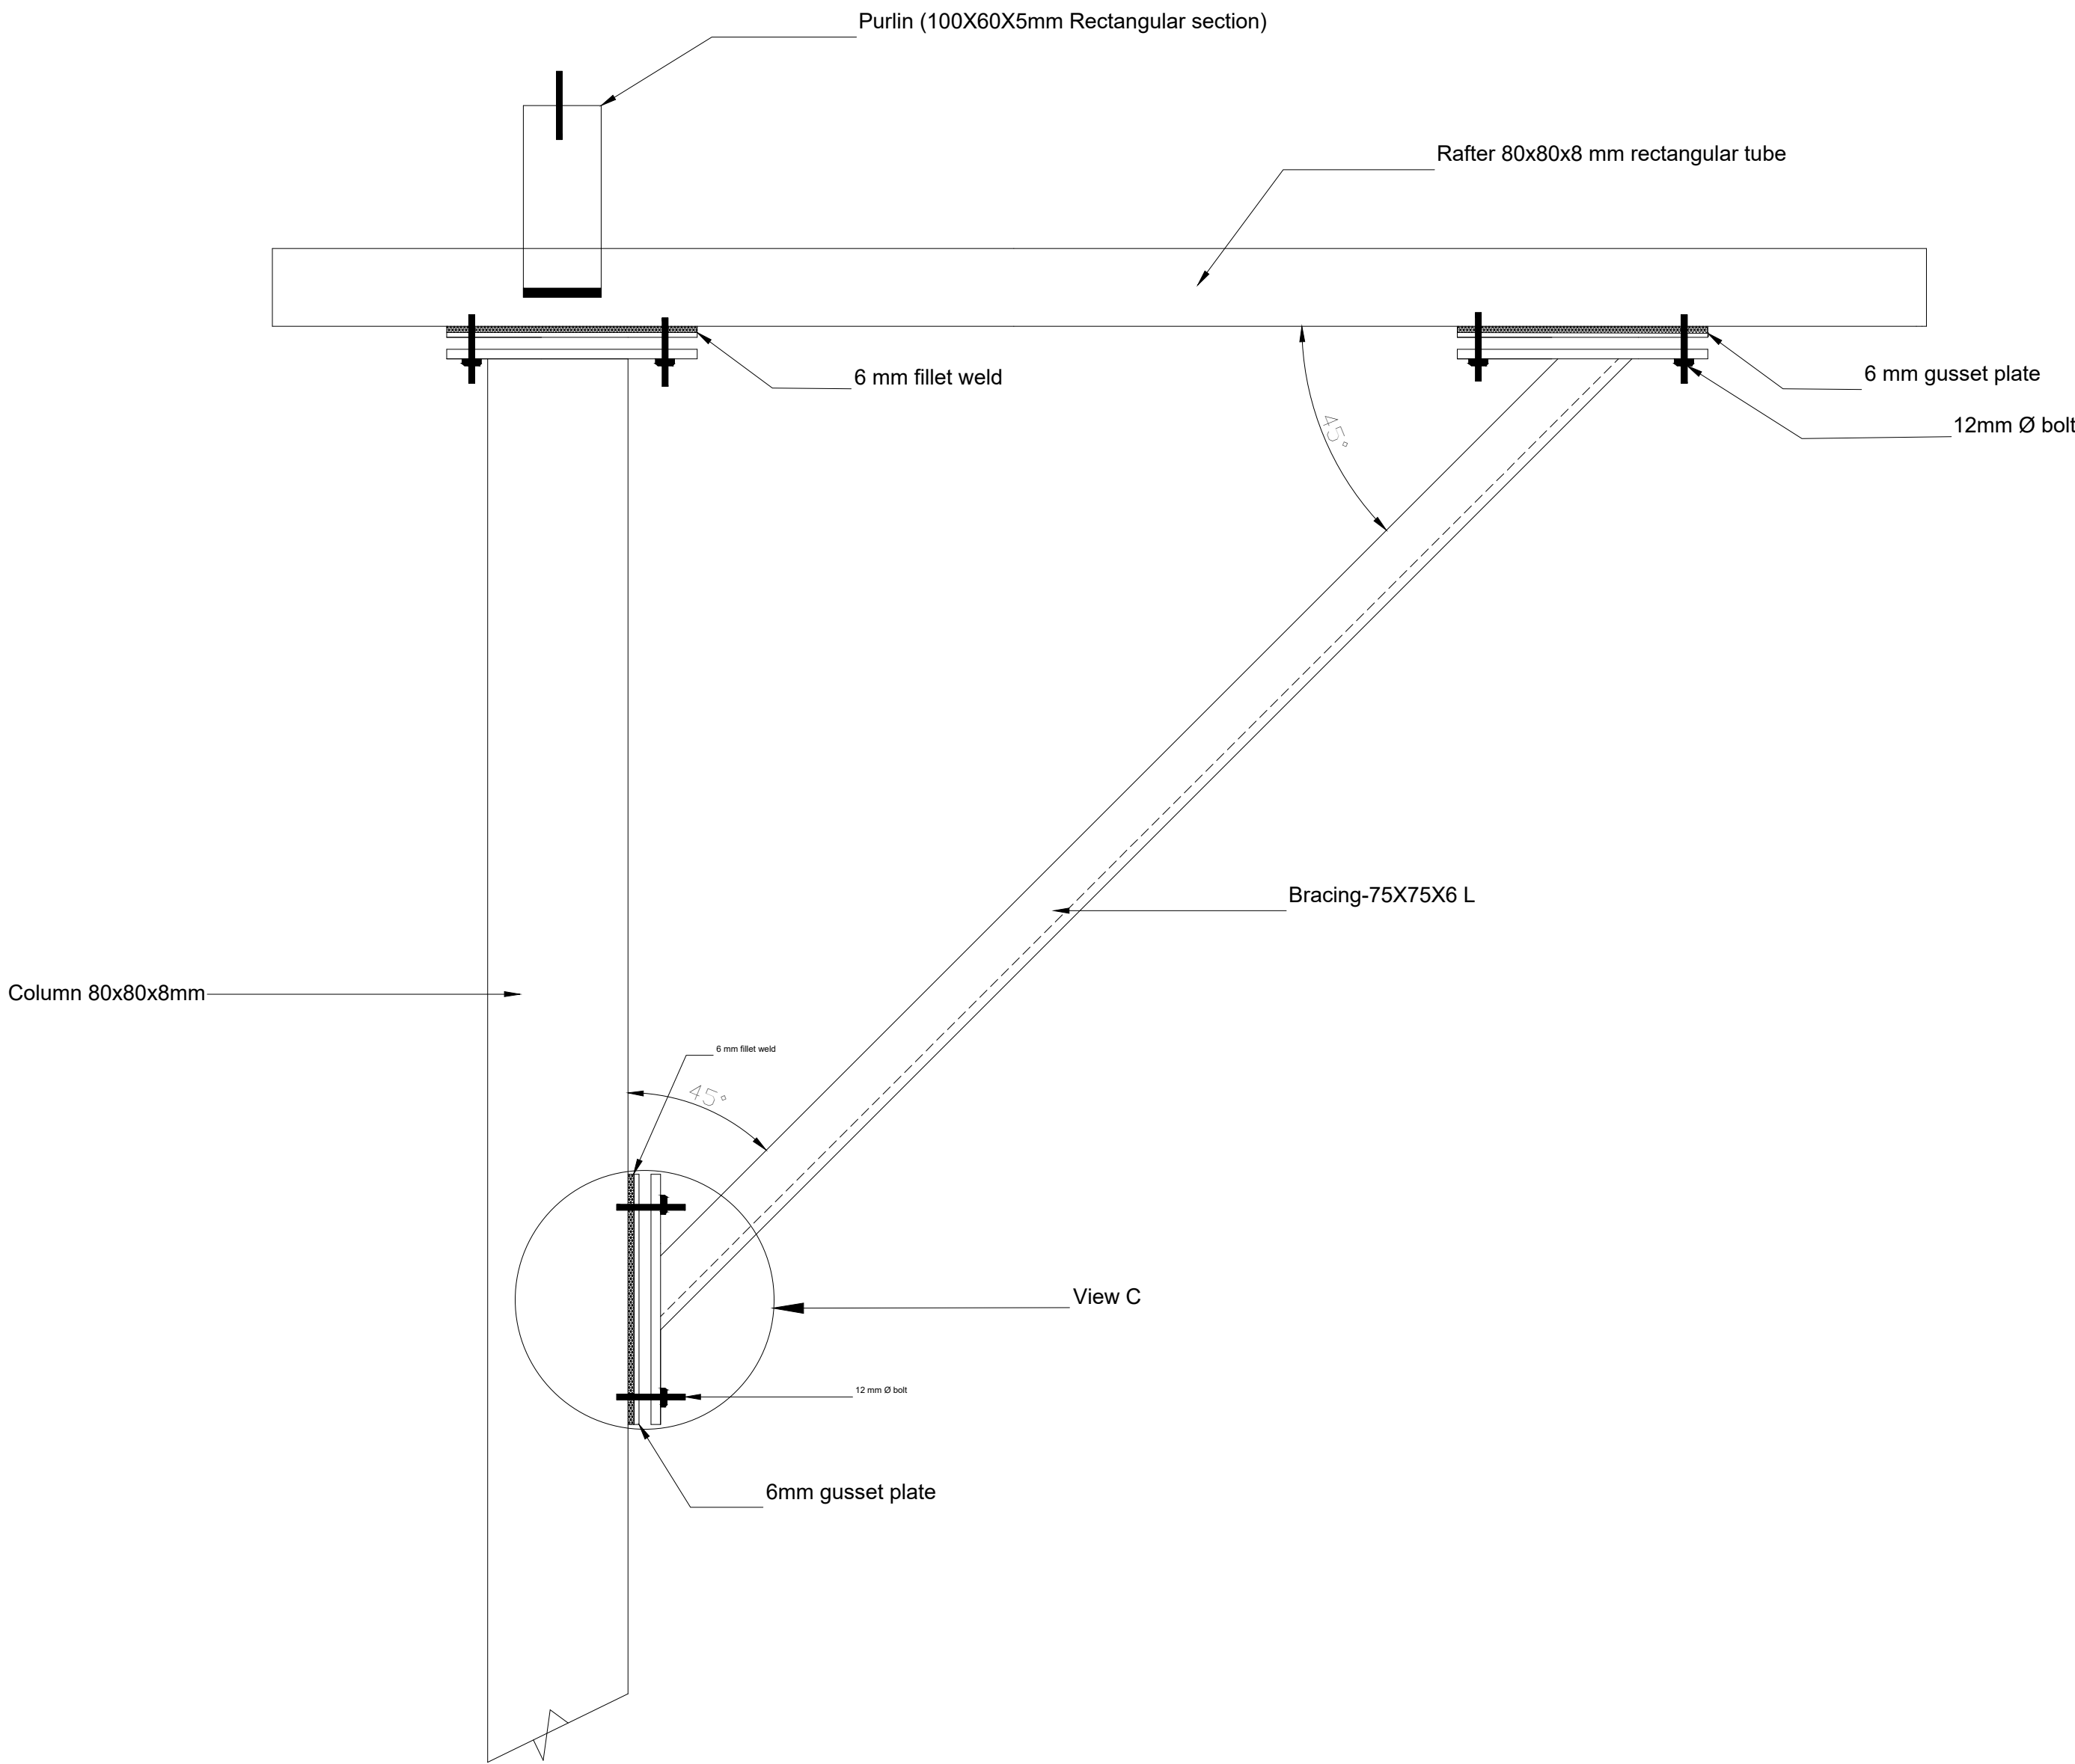

COLUMN CONNECTION DETAILS

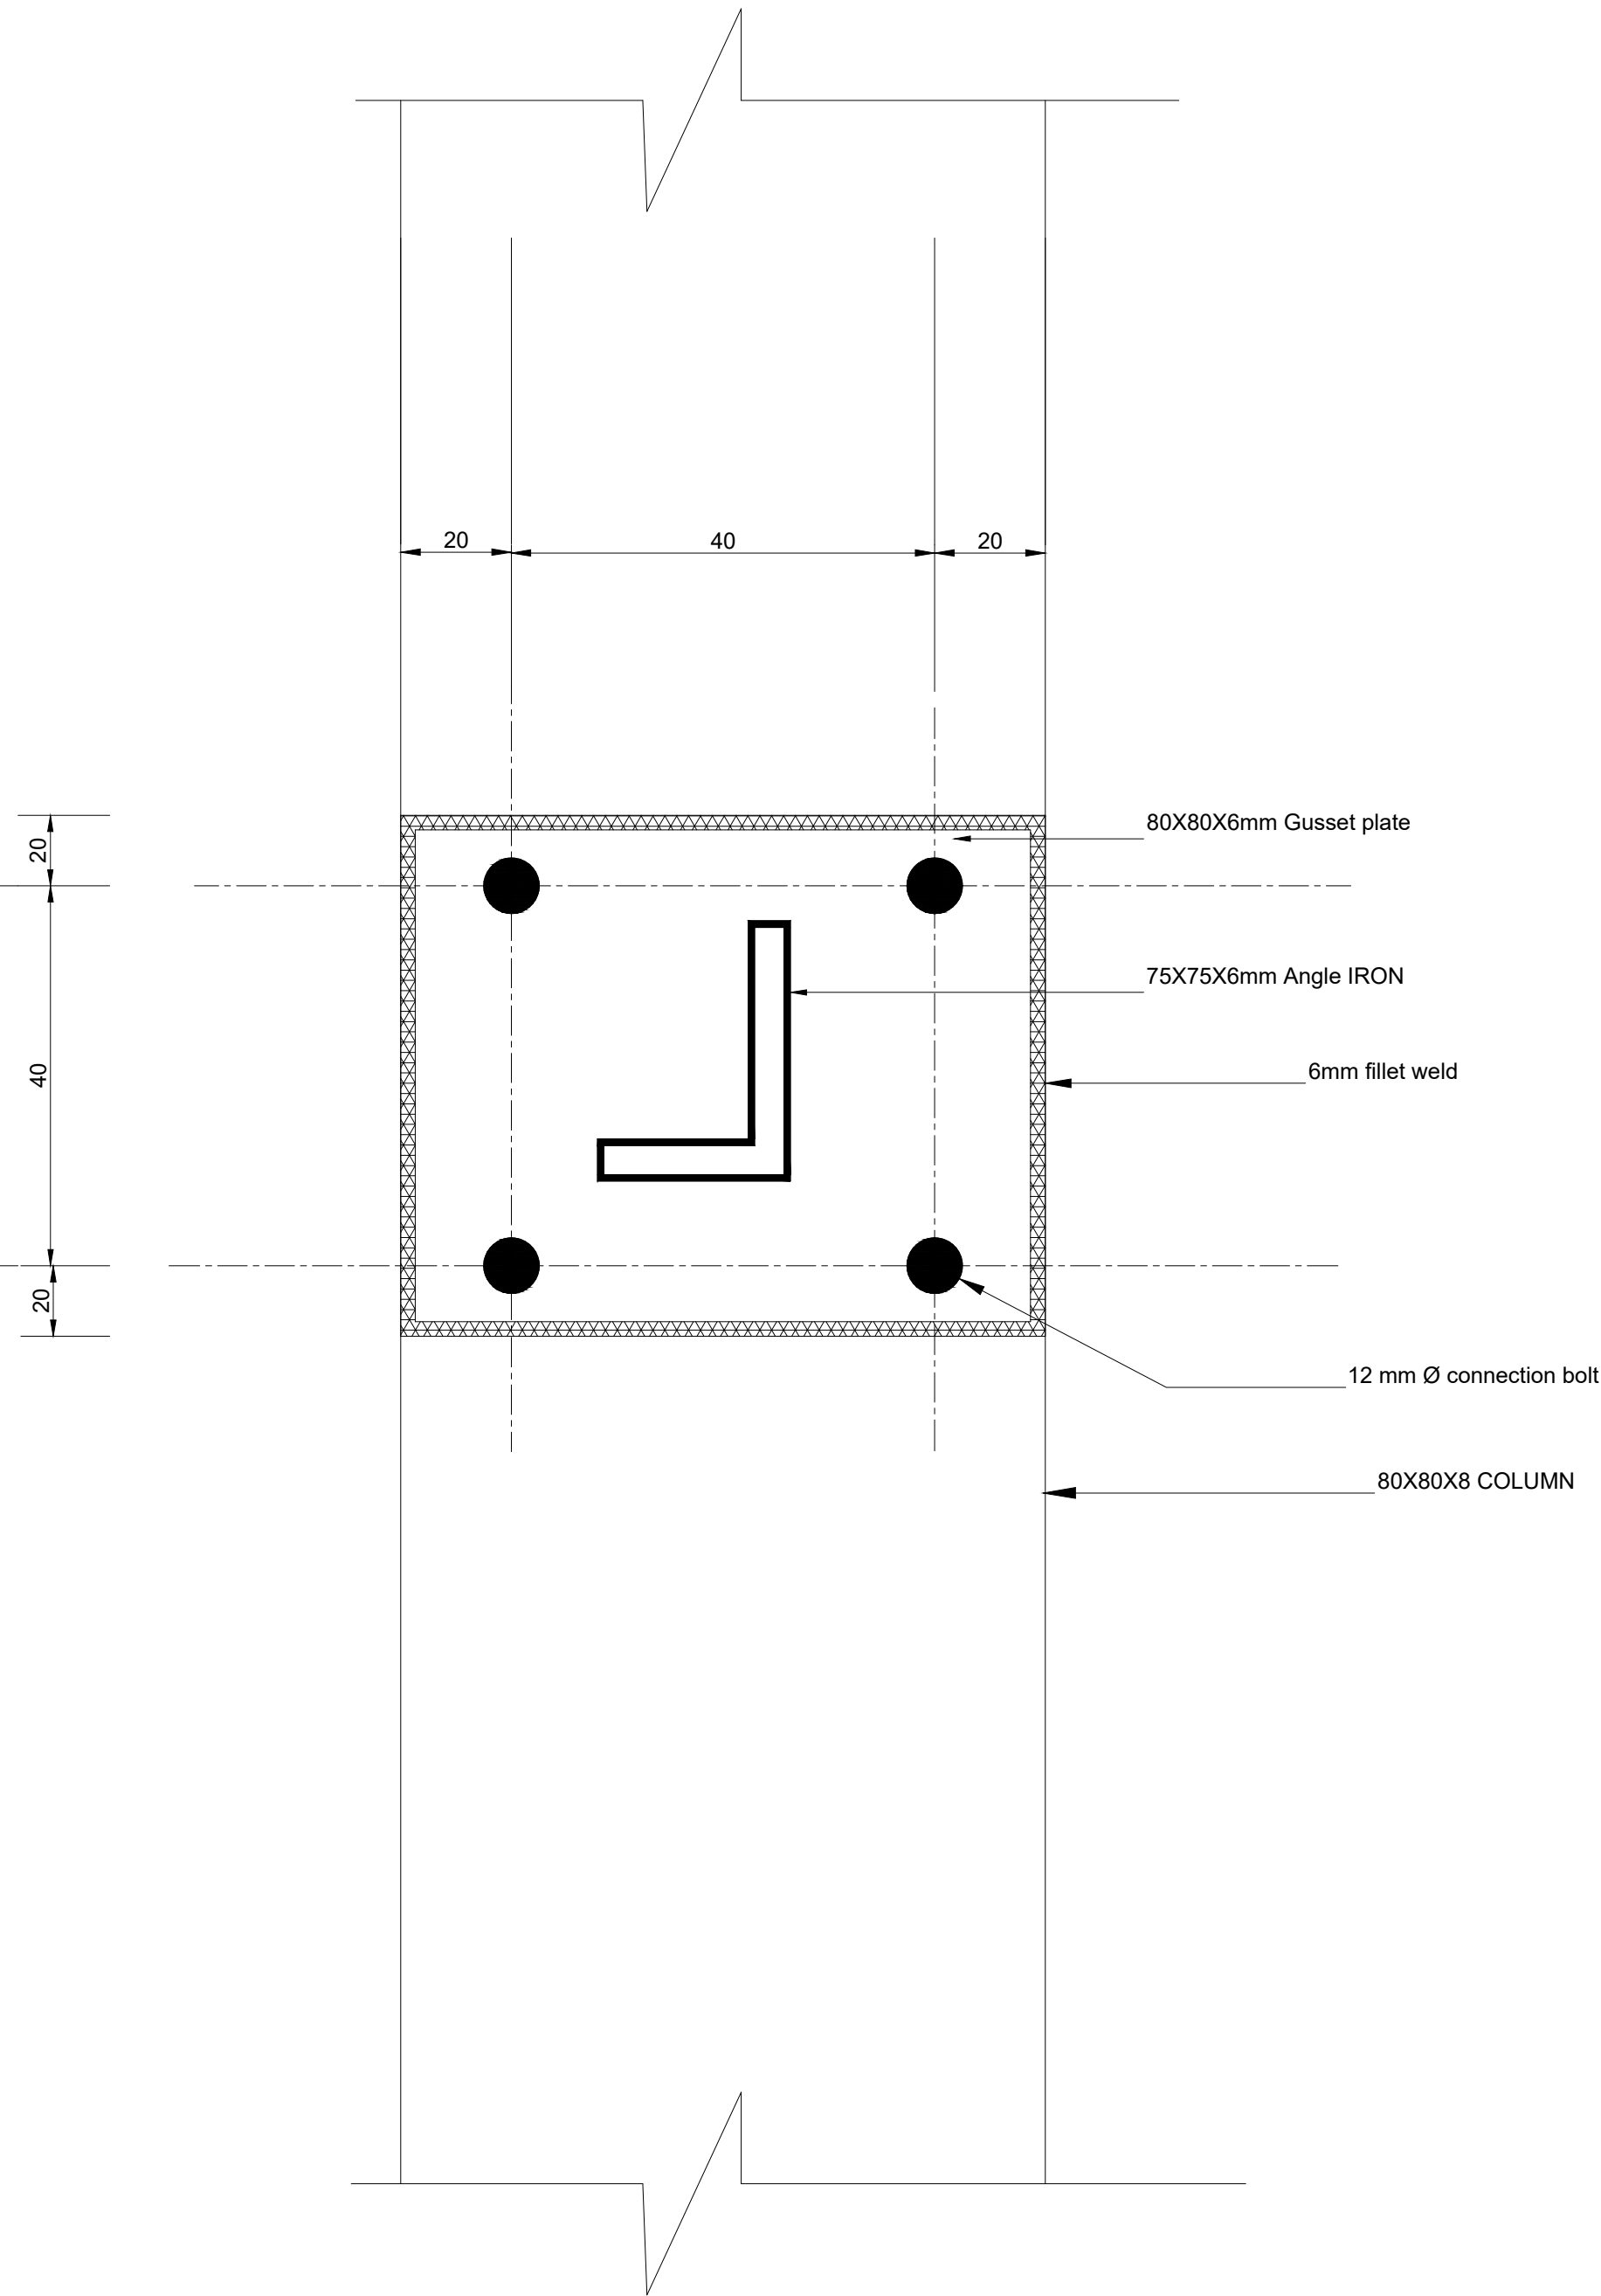

View C

					OPGEMEET DEUR / SURVEYED BY	ONTWERP DEUR / DESIGNED BY Mtemo Moshoo Consulting Engineers (Pty) Ltd 15 Platina Street New Industrial Tzaneen 0850 Email: tzooflo@intemamshoo.co.za	ONTWERP DEUR DESIGNED BY NAGESHEN DEUR CHECKED BY GETEKEN DEUR DRAWN BY NAGESHEN DEUR CHECKED BY	S.G.M N.L.K T.M.K M.L.L.	ONTWERP GOEDGEKEUR DESIGN APPROVED	GOEDGEKEUR DEUR APPROVED BY	GREATER GIYANI MUNICIPALITY CONSTRUCTION OF NDHAMBHI TAXI RANK IN THE GREATER GIYANI MUNICIPALITY COLUMN CONNECTION DETAILS I	GREATER GIYANI MUNICIPALITY	SKAAL / SCALE AS SHOWN	LEER Nr / FILE No — OOREENKOMS Nr / AGREEMENT No	DISTRIK / DISTRICT MOPANI DISTRICT PROJECT Nr / PROJECT No G/G/M/6104/009/2021	TIPE ONTWERP / TYPE OF DESIGN TAXI RANK PLAN Nr / PLAN No G/G/M/6104/009/2021/10
1	09/16	FOR APPROVAL	WYSIGING / ADMENDMENTS	ms HOOF V. DEPT. for HEAD OF DEPT.	DATUM DATE	HANDEK / SIGNTR	DATUM / DATE	DATUM / DATE	DATUM/DATE: — — — — —	DATUM/DATE: — — — — —						