


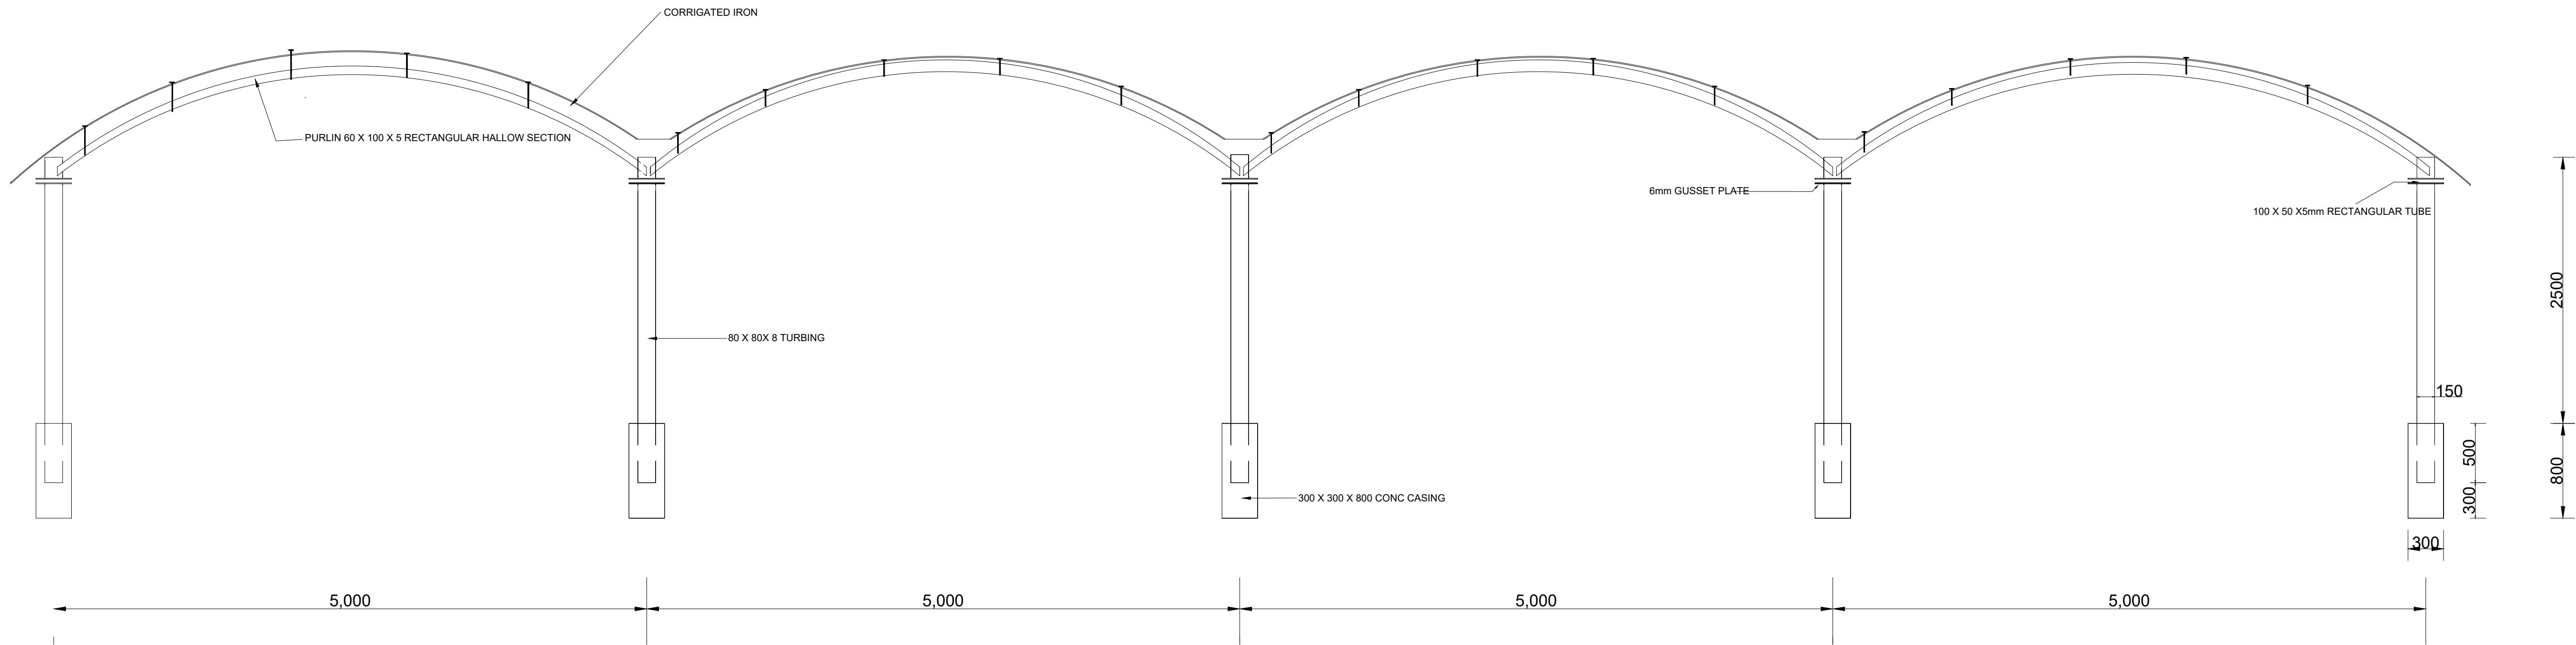

ELEVATION OF TAXI RANK

					OPGEMEET DEUR / SURVEYED BY	ONTWERP DEUR / DESIGNED BY	ONTWERP DEUR DESIGNED BY	S.G.M	ONTWERP GOEDGEKEUR DESIGN APPROVED	GOEDGEKEUR DEUR APPROVED BY	GREATER GIYANI MUNICIPALITY	GREATER GIYANI MUNICIPALITY	SKAAL / SCALE	LEER Nr / FILE No	DISTRIK / DISTRICT	TIPE ONTWERP / TYPE OF DESIGN
						ADD: DIR. TEG. DIENSTE (R&P DIR. TECH. SERVICES)	Memo Mashao Consulting Engineers (Pty) Ltd 15 Plandrus Street New Industrial Tzaneen 0850	N.L.K			CONSTRUCTION OF NDHAMBI TAXI RANK IN THE GREATER GIYANI MUNICIPALITY TAXI RANK ELEVATION		AS SHOWN	—	MOPANI DISTRICT	TAXI RANK
1	09/16	FOR APPROVAL						T.M.K						OOREENKOMS Nr / AGREEMENT No	PROJECT Nr / PROJECT No	PLAN Nr / PLAN No
Nr No	DATUM DATE	WYSIGING / ADMENDMENTS	nrms HOOF. V. DEPT. nr HEAD OF DEPT.	DATUM DATE	HANGTEK. / SIGNTR.	DATUM / DATE	DATUM / DATE	NAGESEN DEUR CHECKED BY	DATUM/DATE: — — — — —	DATUM/DATE: — — — — —					G/G/M/6104/009/2021	G/G/M/6104/009/2021/07